


# 2018 MOVE-IN SCHEDULE:

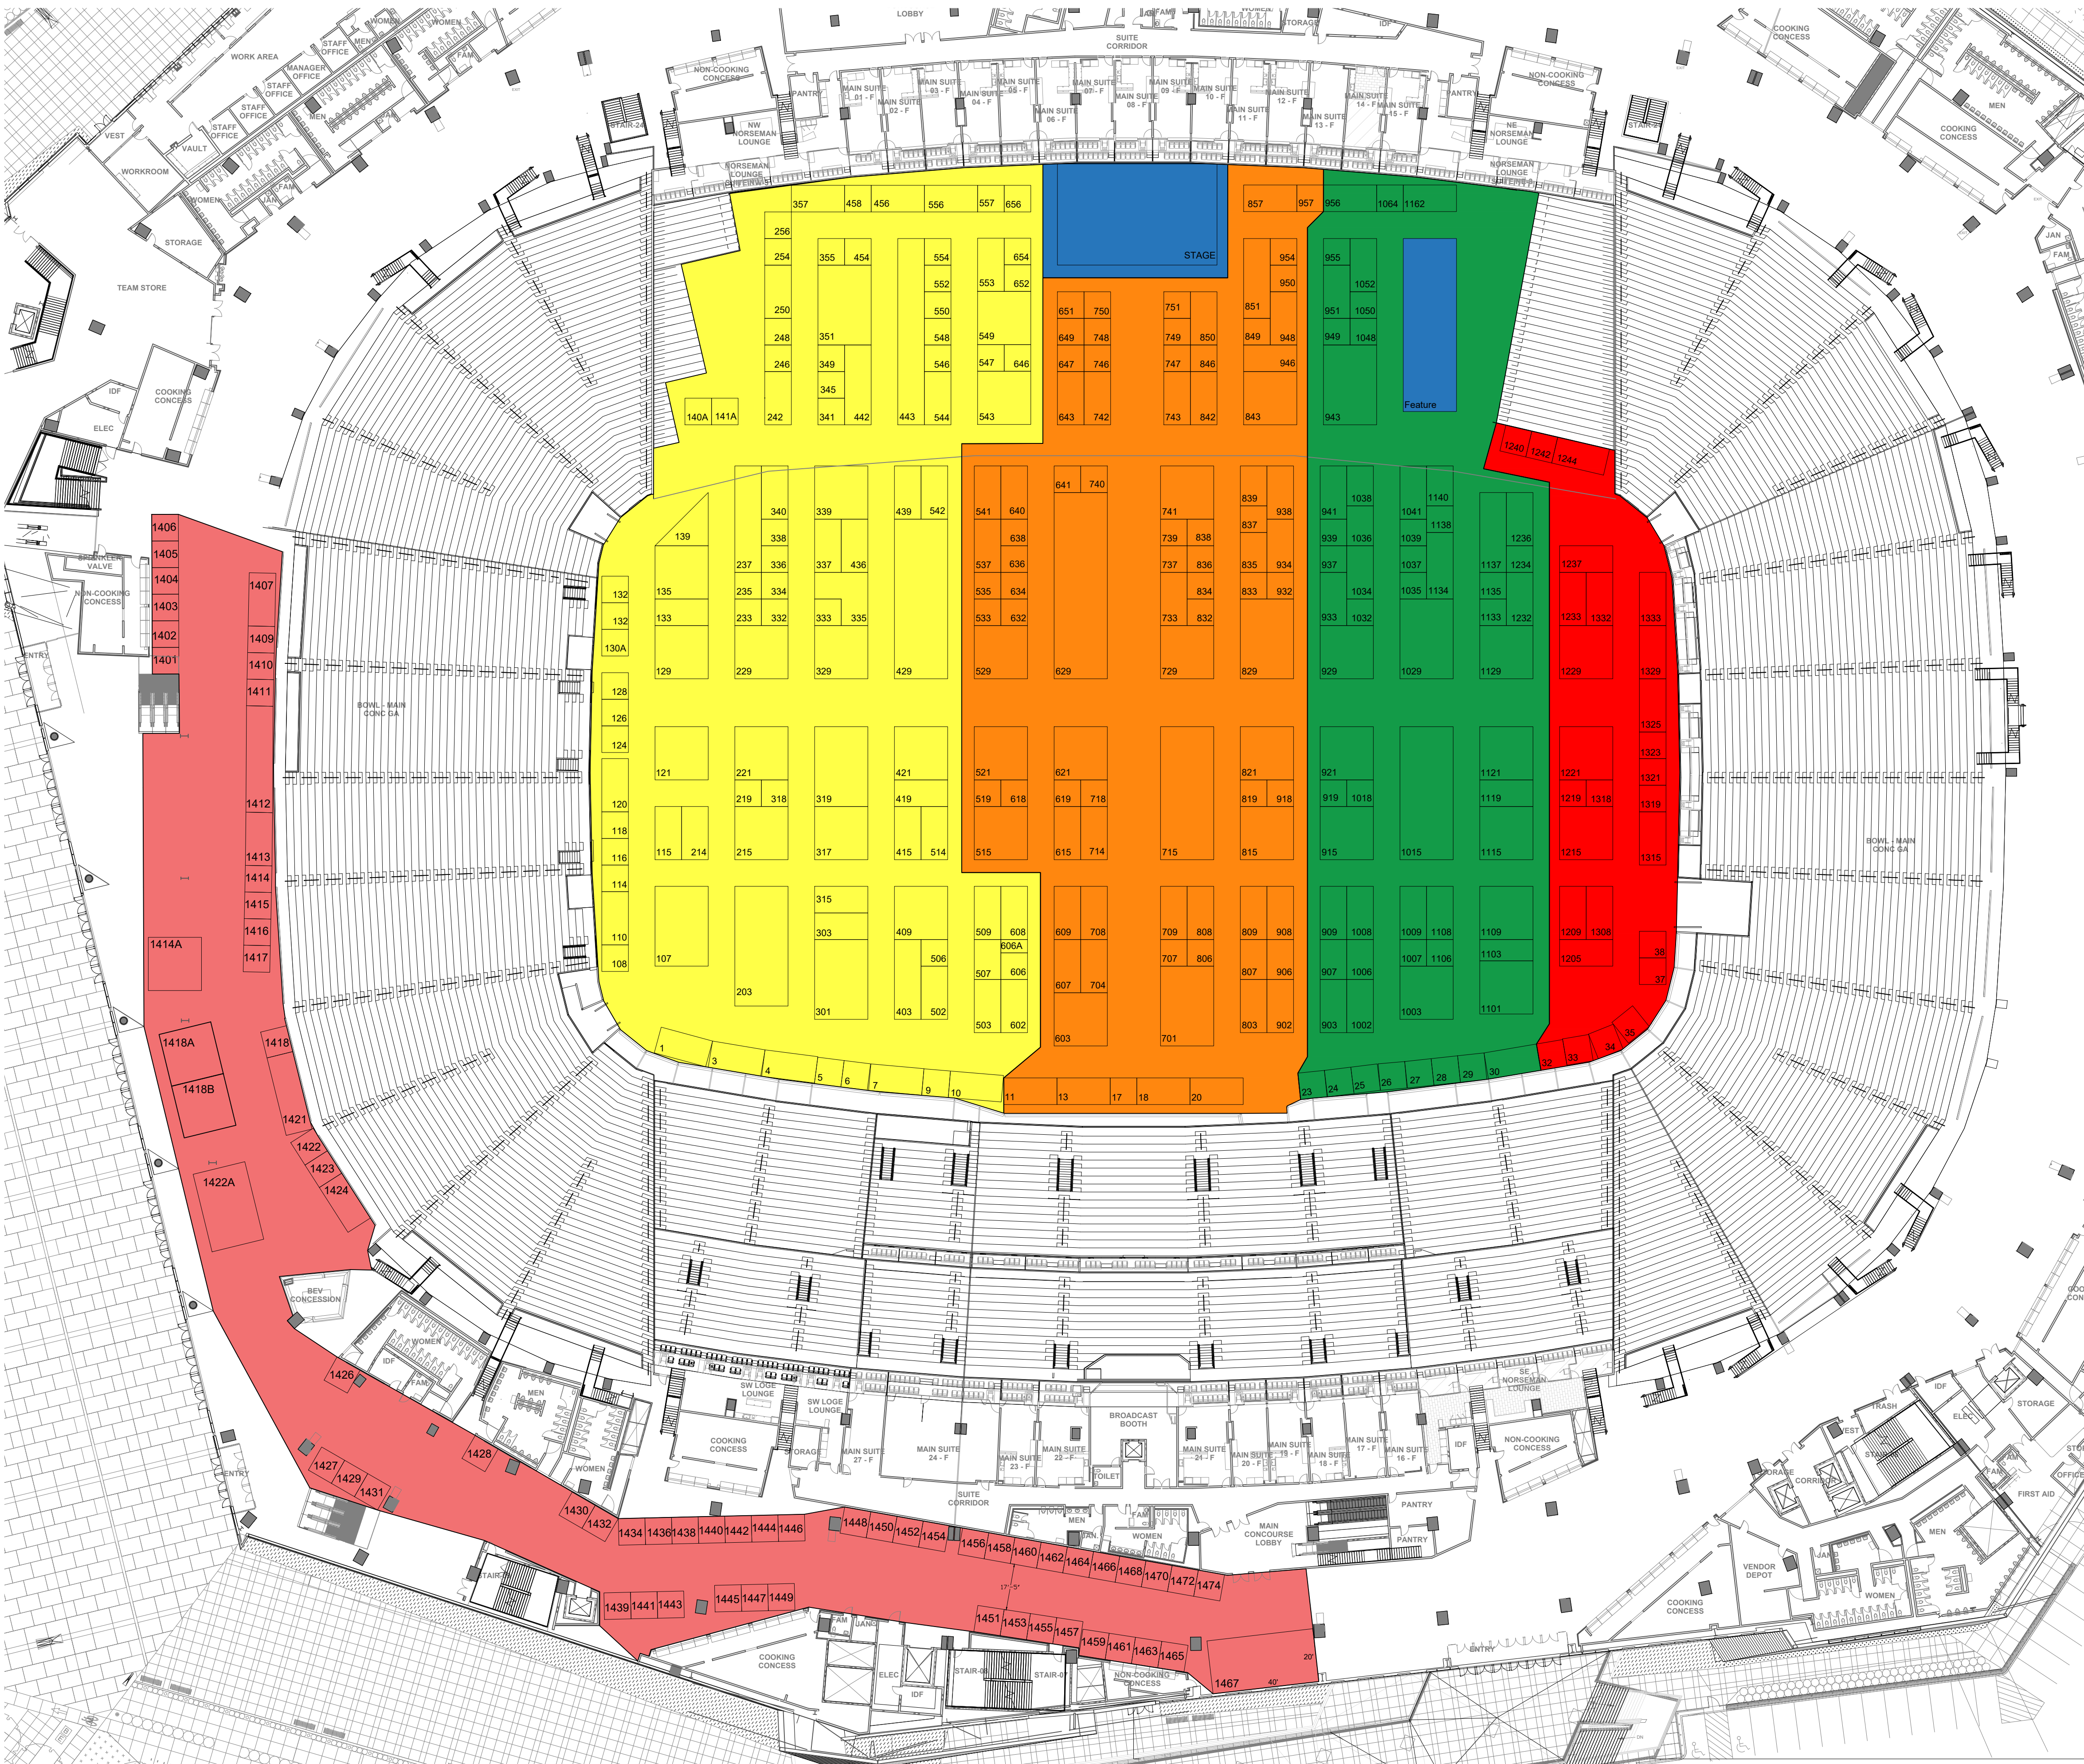

## MOVE-IN SCHEDULE:

- - Tuesday, February 13th  
1pm - 8pm, Dock & Pentair Access
- - Wednesday, February 14th  
8am - 2pm, Dock & Pentair Access
- - Wednesday, February 14th  
2pm - 8pm, Dock & Pentair Access
- - Red Zone - Field  
- Thursday, February 15th  
8am - 8pm, Dock & Pentair Access  
Driving onto field not guaranteed at this time
- - Red Zone - Concourse  
- Thursday, February 15th  
8am - 8pm, Plaza & Pentair Access
- - Assigned Individually

\* ANYONE THAT DOESN'T FOLLOW THEIR ZONE IS **NOT** GUARANTEED TO DRIVE ON THE FIELD.

**HUBBELL/TYNER**  
**EXPOSITION SERVICES**

2110 Old Hwy 8 NW  
New Brighton, MN 55112  
Phone: 651-917-2632 Fax: 651-917-2658  
Web: www.hubbelltyner.com

Mpls. Home & Remodeling Show  
Facility-US Bank Building  
Room: Concourse & Field

Show Date: February 16-18, 2018

Show ID:	
Job #:	10361
Account Executive:	Dwayne Hendricks
Drawn By:	Brad Stulc
Revision Date:	11/21/2017
Revision #	12
Full Scale @	24x36
50% Scale @	11x17
Not to Scale @	8.5x11
Note:	All Booths Are 10' Deep x 10' Wide Unless Noted Otherwise

**Disclaimer**  
Every effort has been made to ensure the accuracy of the information within this floor plan. However, no warranties are made with respect to this floor plan. If the location of building columns, utilities or other building components is a consideration in the construction of an exhibit, it is the sole responsibility of the exhibitor to physically inspect the facility to verify all dimensions and locations.