


# BC HOME + GARDEN SHOW


February 20-24, 2019  
BC Place Stadium

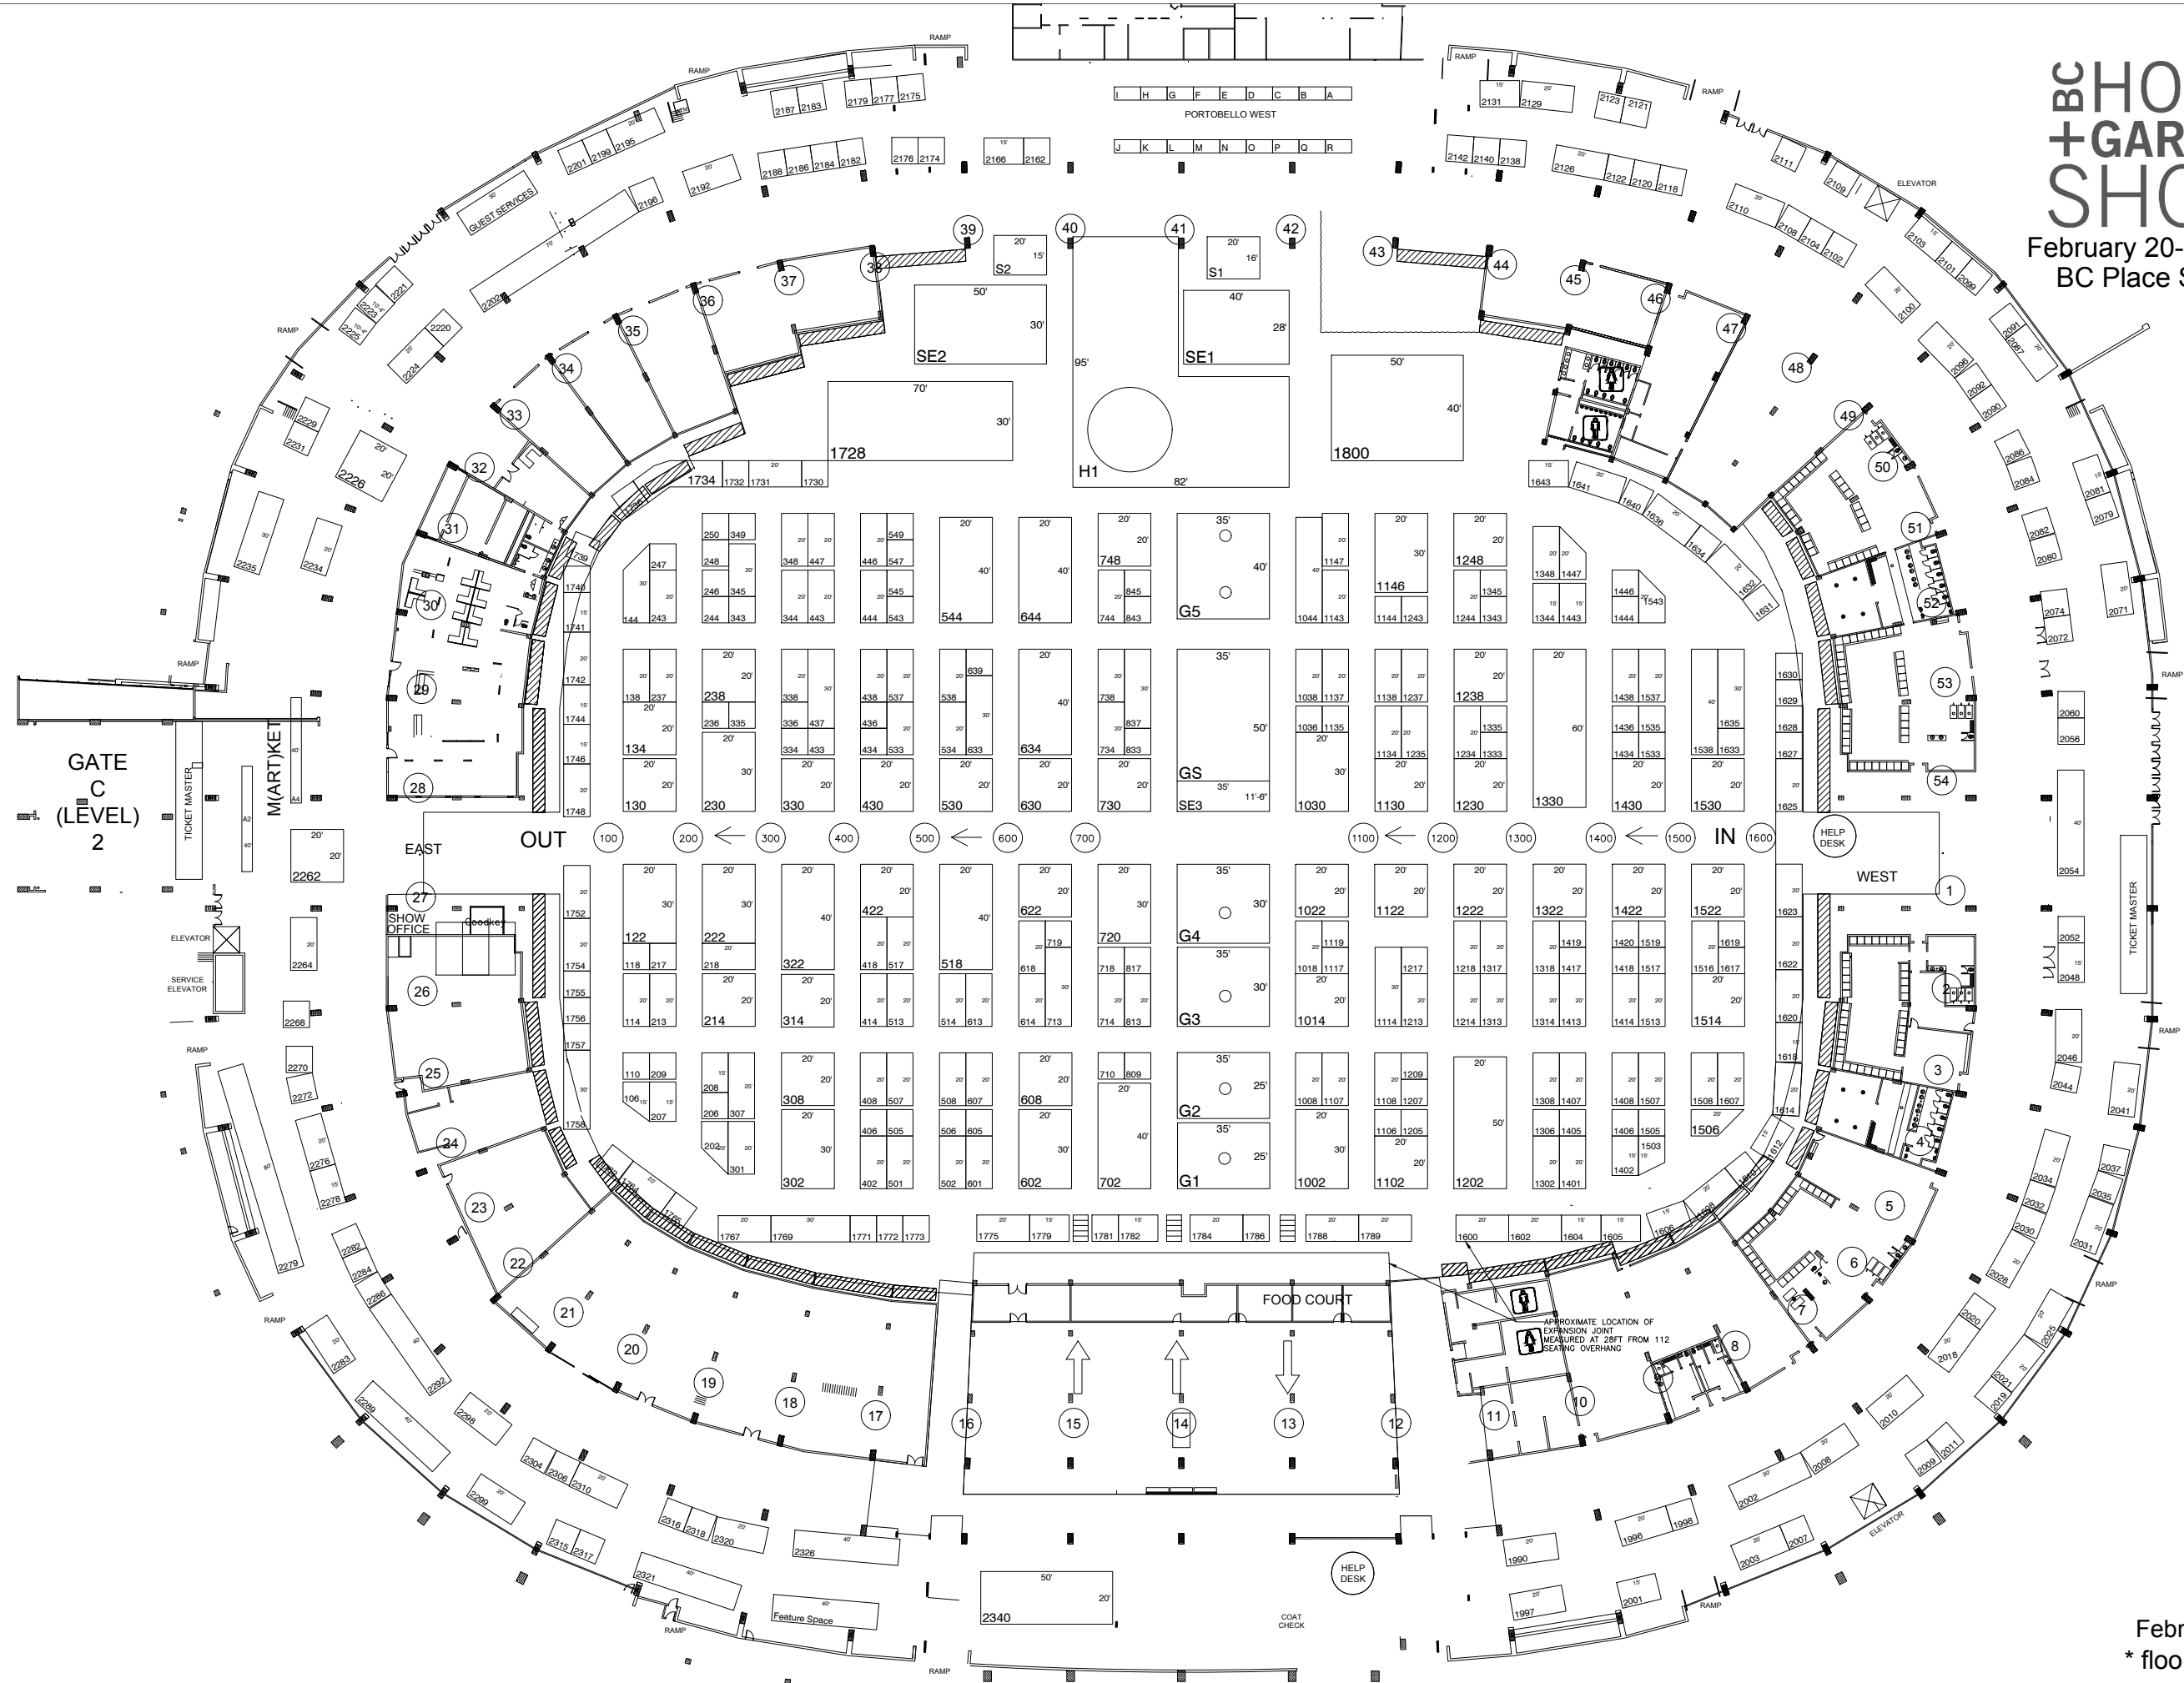

February 12, 2019 - 9:48AM  
\* floor plan subject to change

# BC HOME + GARDEN SHOW

February 20-24, 2019  
BC Place Stadium

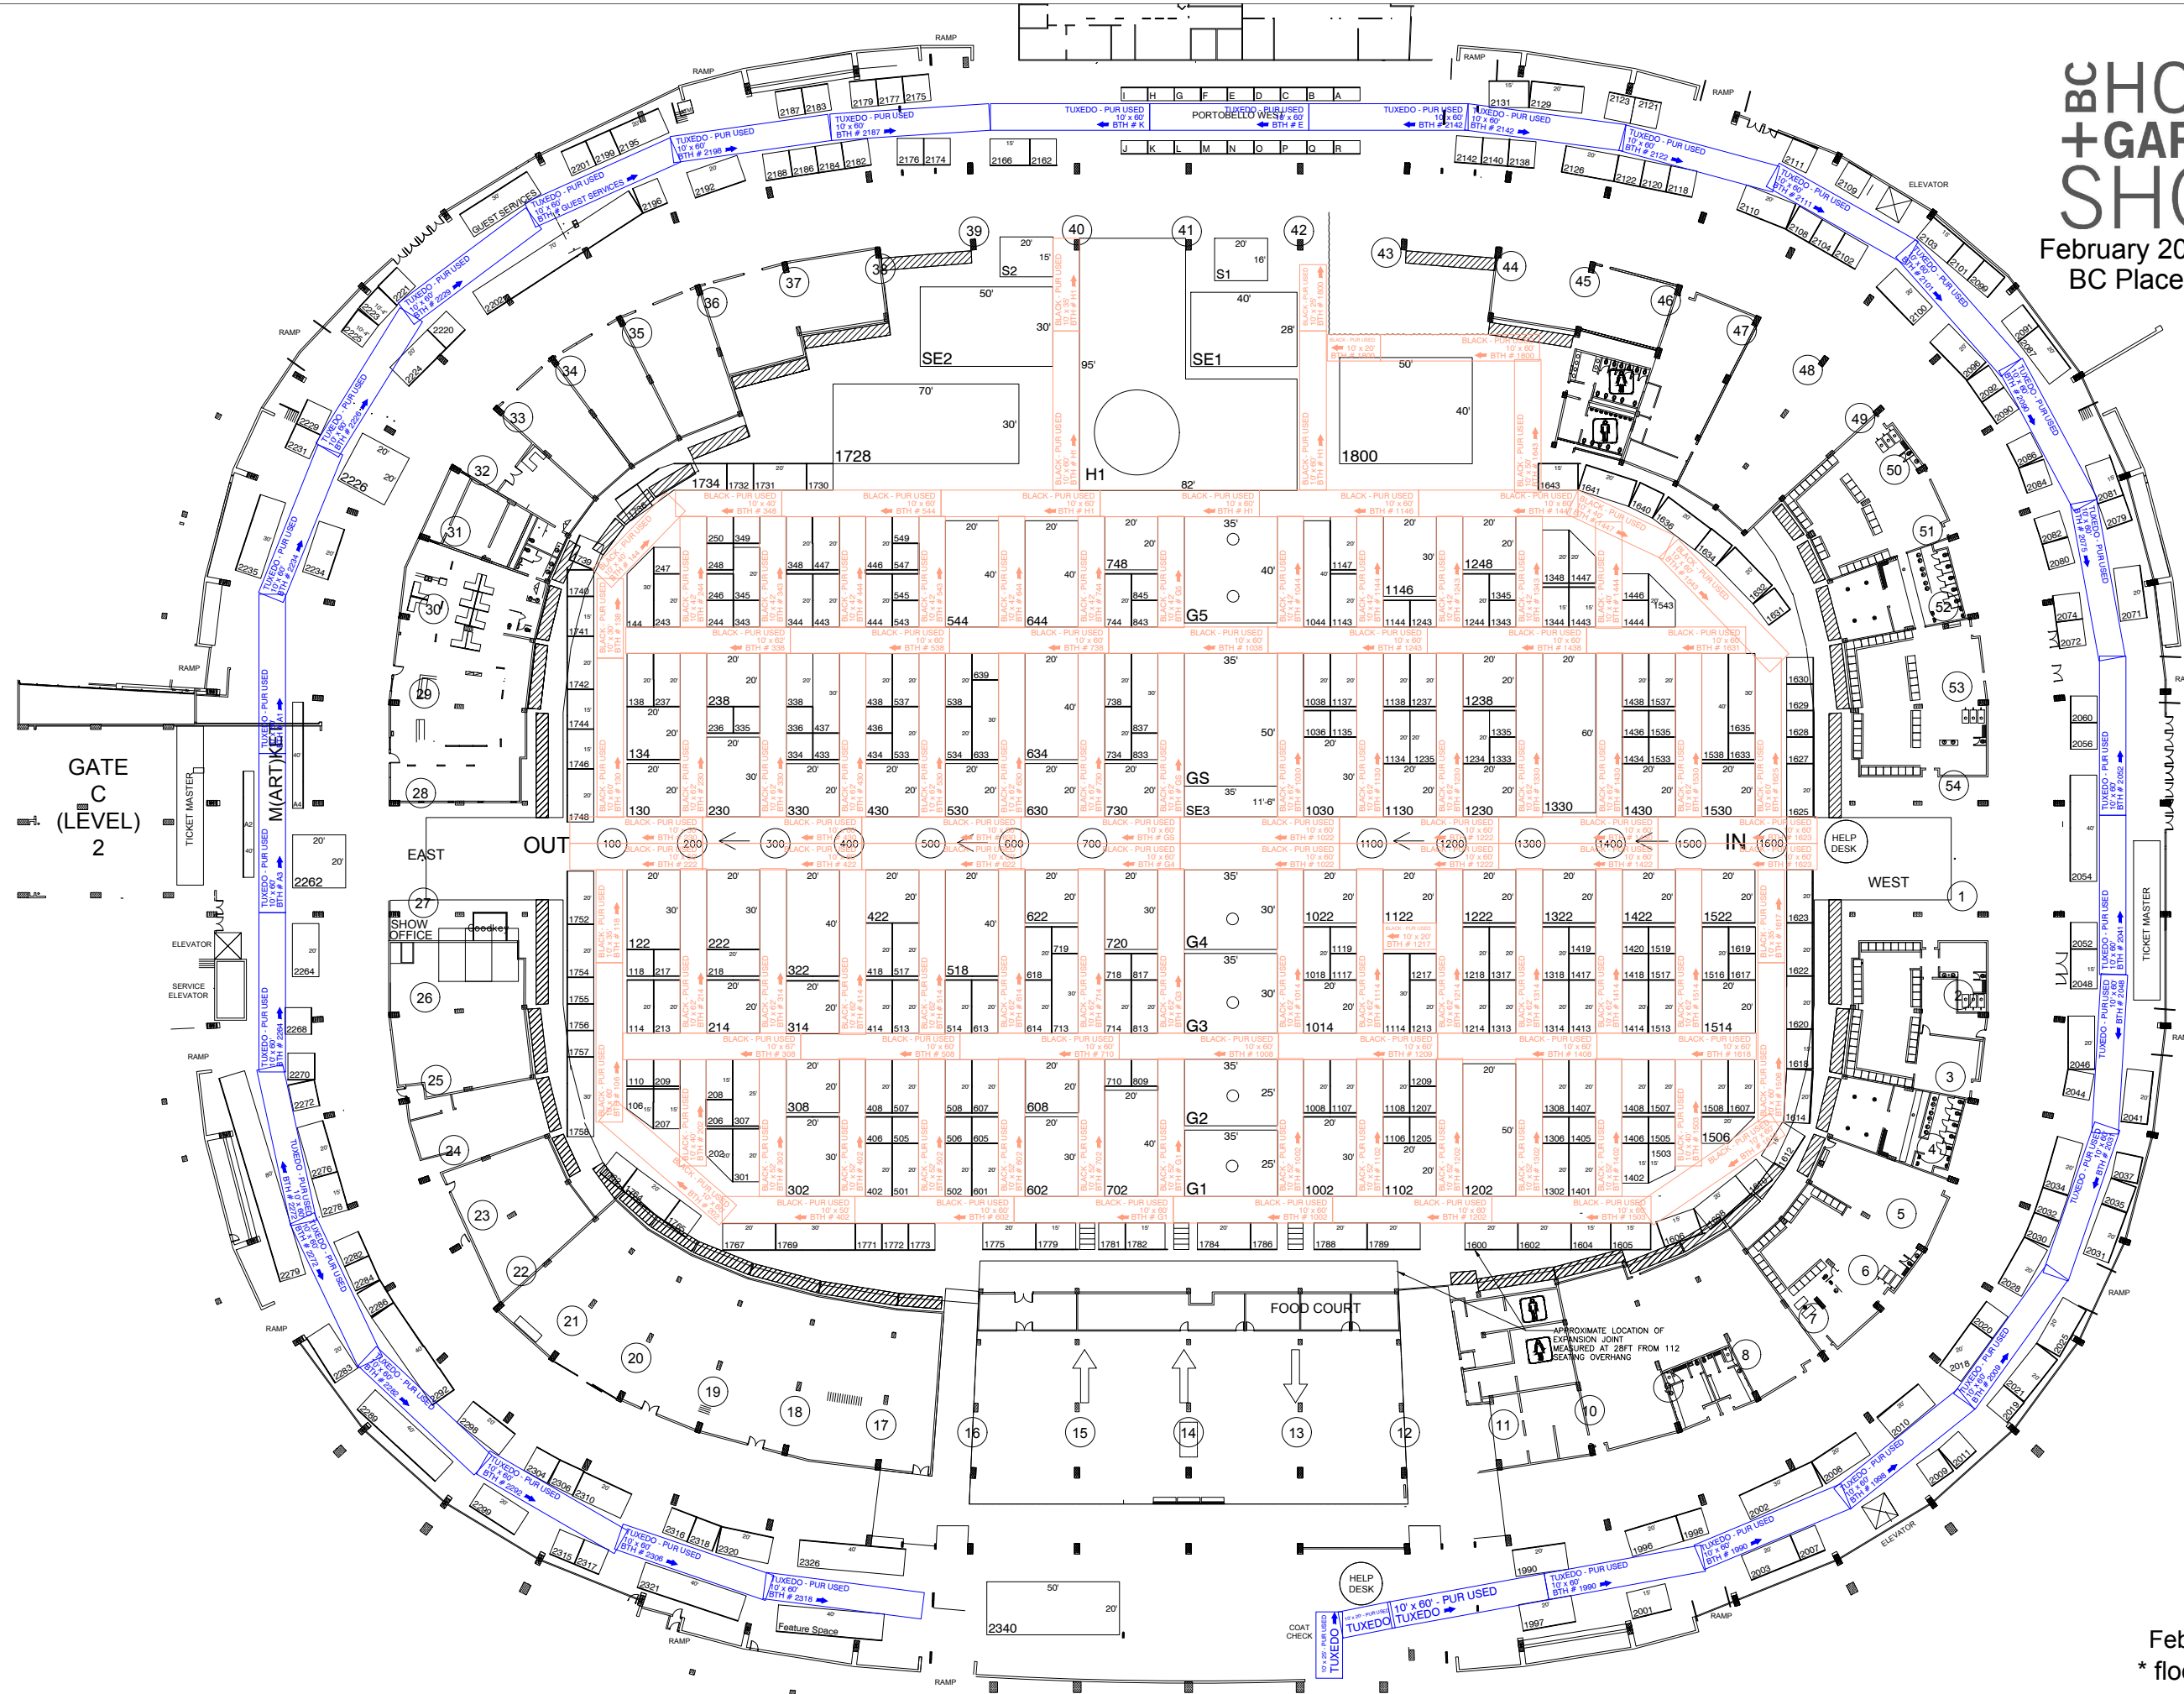

February 12, 2019 - 9:48AM  
\* floor plan subject to change

BCH&G2018 BOOTH COUNT as of 12/02/2019

Dimension	Size	Qty	SqFt
5'x5'	25	1	25
5'x10'	50	18	900
10'x10'	100	163	16,300
Custom	100	1	100
10'x10'-4"	103	2	206
Custom	125	1	125
10'x15'	150	23	3,450
Custom	150	4	600
4'x40'	160	2	320
10'x20'	200	131	26,200
10'x25'	250	1	250
Custom	250	1	250
10'x30'	300	11	3,300
15'x20'	300	1	300
16'x20'	320	1	320
Custom	329	1	329
10'x40'	400	8	3,200
20'x20'	400	32	12,800
11'-6"x35'	403	1	403
20'x30'	600	9	5,400
10'x70'	700	1	700
10'x80'	800	1	800
20'x40'	800	6	4,800
25'x35'	875	2	1,750
20'x50'	1,000	2	2,000
30'x35'	1,050	2	2,100
28'x40'	1,120	1	1,120
20'x60'	1,200	1	1,200
35'x40'	1,400	1	1,400
30'x50'	1,500	1	1,500
35'x50'	1,750	1	1,750
40'x50'	2,000	1	2,000
30'x70'	2,100	1	2,100
Custom	5,564	1	5,564
<b>Totals:</b>		<b>434</b>	<b>103,562</b>

Carpet Report as of 12/02/2019

Carpet Set - BC H&G2018 CARPET REPORT  
Branch - Edmonton

CARPET TYPE	QTY	WIDTH	LENGTH	COLOR	LINEAR FT	SQ FT
PUR USED	2	10'	20'	BLACK	40	400
PUR USED	1	10'	25'	BLACK	25	250
PUR USED	1	10'	30'	BLACK	30	300
PUR USED	3	10'	35'	BLACK	105	1050
PUR USED	6	10'	40'	BLACK	240	2400
PUR USED	11	10'	42'	BLACK	462	4620
PUR USED	4	10'	50'	BLACK	200	2000
PUR USED	11	10'	52'	BLACK	572	5720
PUR USED	46	10'	60'	BLACK	2760	27600
PUR USED	27	10'	62'	BLACK	1674	16740
PUR USED	1	10'	67'	BLACK	67	670
PUR USED	1	10'	20'	TUXEDO	20	200
PUR USED	1	10'	25'	TUXEDO	25	250
PUR USED	33	10'	60'	TUXEDO	1980	19800
<b>TOTAL</b>					<b>8200</b>	<b>82000</b>

**BC HOME  
+ GARDEN  
SHOW**  
February 20-24, 2019  
BC Place Stadium

Pipe and Drape Report  
BCH&G2018 PIPE&DRAPE REPORT  
12/02/2019

Backwall:

Type	Part Number	Qty	Description
Base	15X15BASE	621	15x15 Base
Upright	8FTUP	621	8' Backwall
Support	6-10SUPP	465	6'-10' Spreader
Support	DDR1018	2	DDR1018
Support	DDR2034	6	DDR2034

Sidewall:

Type	Part Number	Qty	Description
Base	15X15BASE	367	15x15 Base
Upright	3FTUP	367	3' Sidewall
Support	10FTSUPP	352	10' Solid

Manually Placed:

Type	Part Number	Qty	Description
Base	15X15BASE	12	15x15 Base
Upright	8FTUP	12	8' Backwall
Support	6-10SUPP	11	6'-10' Spreader

Drape Panels:

Material	Color	Qty	Height
Banjo	Black	352	3'
Banjo	Black	1936	8'